



2  
A-1.0  
**Second Floor Plan**  
Scale: 1/8" = 1'-0"

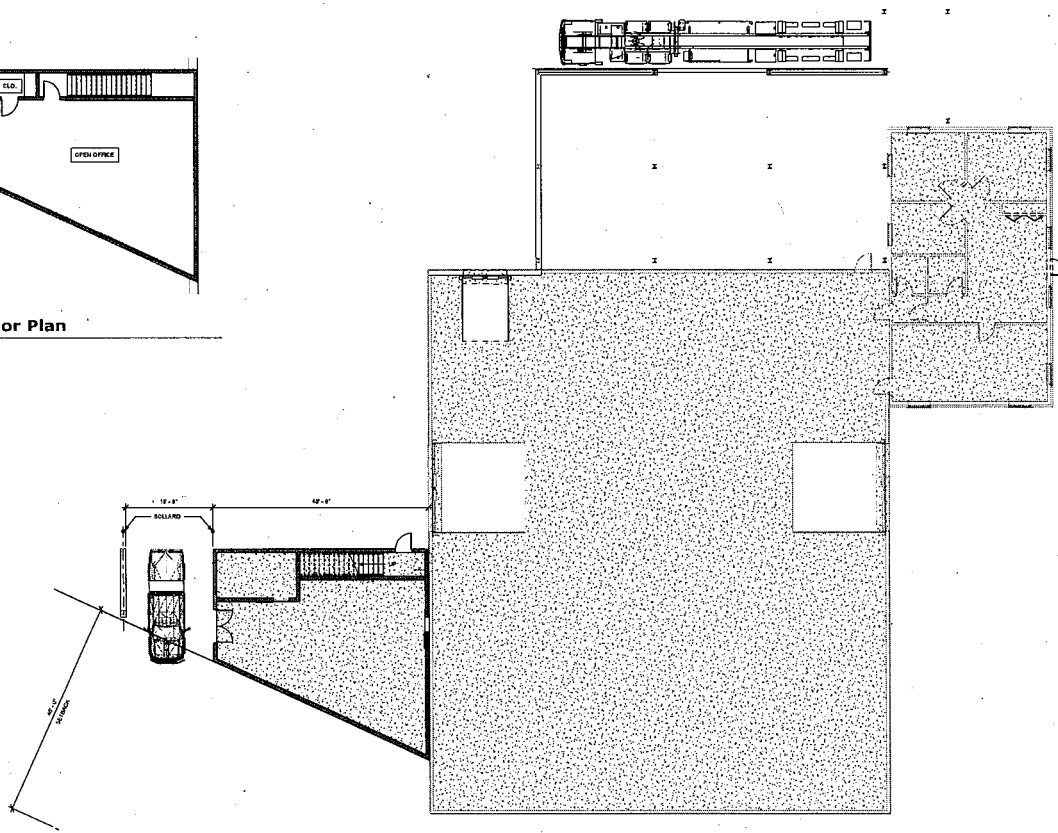


1  
A-1.0  
**First Floor Plan**  
Scale: 1/8" = 1'-0"

Conceptual 07/15/2022


PROJECT: 2001 DESIGN BY: JAE CHECKED BY: JAE APPROVED BY: JAE	
<b>CLE</b> CONSULTING ENGINEERS, INC. 1000 W. BROADWAY GEORGETOWN, VT 05143	
Plans	Description:
Date:	Drawn By:
Northwest VT Solid Waste Management District Expansion Project Horse Drive Georgia, VT	
ARCHITECTURAL <b>A-1.0</b>	

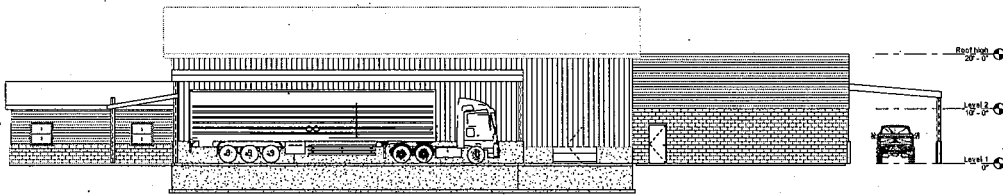

**1 North Elevation**  
Scale: 1/8" = 1'-0"

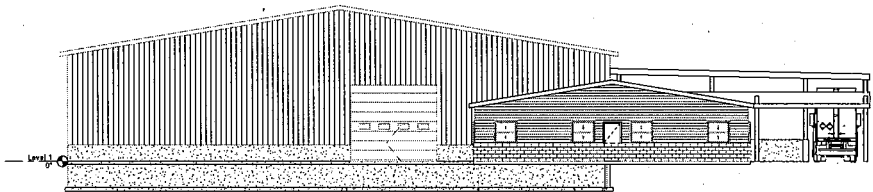


**2 East Elevation**  
Scale: 1/8" = 1'-0"

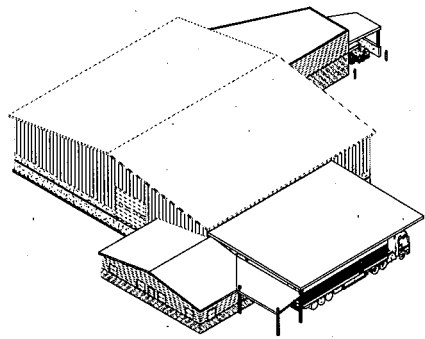


**Isometric Northeast**  
Not To Scale

Conceptual 07/15/2022


PROJECT: 2021 DRAWING NO: 2021-01 DATE: 07/15/2022 CHECKED BY: [Signature] APPROVED BY: [Signature]	
<b>CROSS</b> CONSULTING ENGINEERS, P.C. 100 North Main Street Montpelier, Vermont 05602 (802) 241-1111	
<b>Elevations &amp; Isometrics</b>	
No. of Sheets: 1 Date: 07/15/2022 Drawn By: DM	Description:
Northwest VT Solid Waste Management District Expansion Project Georgia, VT Morse Drive	
ARCHITECTURAL <b>A-2.0</b>	

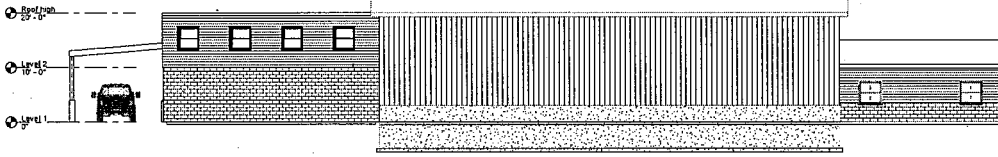

1 South Elevation  
A-2.1 Scale: 1/8" = 1'-0"

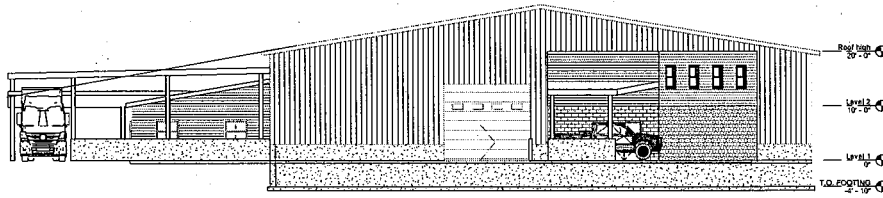

2 West Elevation  
A-2.1 Scale: 1/8" = 1'-0"

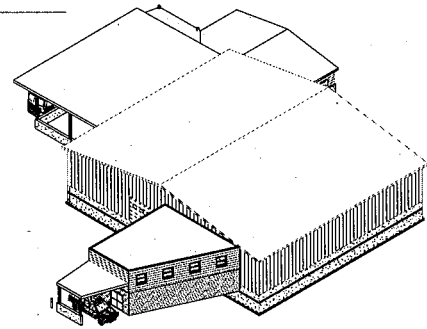

Isometric Southwest  
Not To Scale

Conceptual 07/15/2022

PROJECT: 2001 DESIGNED BY: [Redacted] CHECKED BY: [Redacted] APPROVED: [Redacted]	
Elevations & Isometric	
Rev. No.	Date
Northwest VT Solid Waste Management District Expansion Project	
Morse Drive Georgia, VT	
ARCHITECTURAL	
A-2.1	