



C:\2020\dwg\2021 - NW SWD - Geop\Com\Rev\2021\NWT SWM Expansion 22.dwg  
07/20/2022 2:28:24 PM

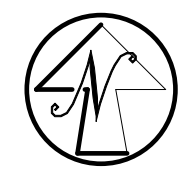

2  
A-1.0

**Second Floor Plan**


Scale: 1/8" = 1'-0"

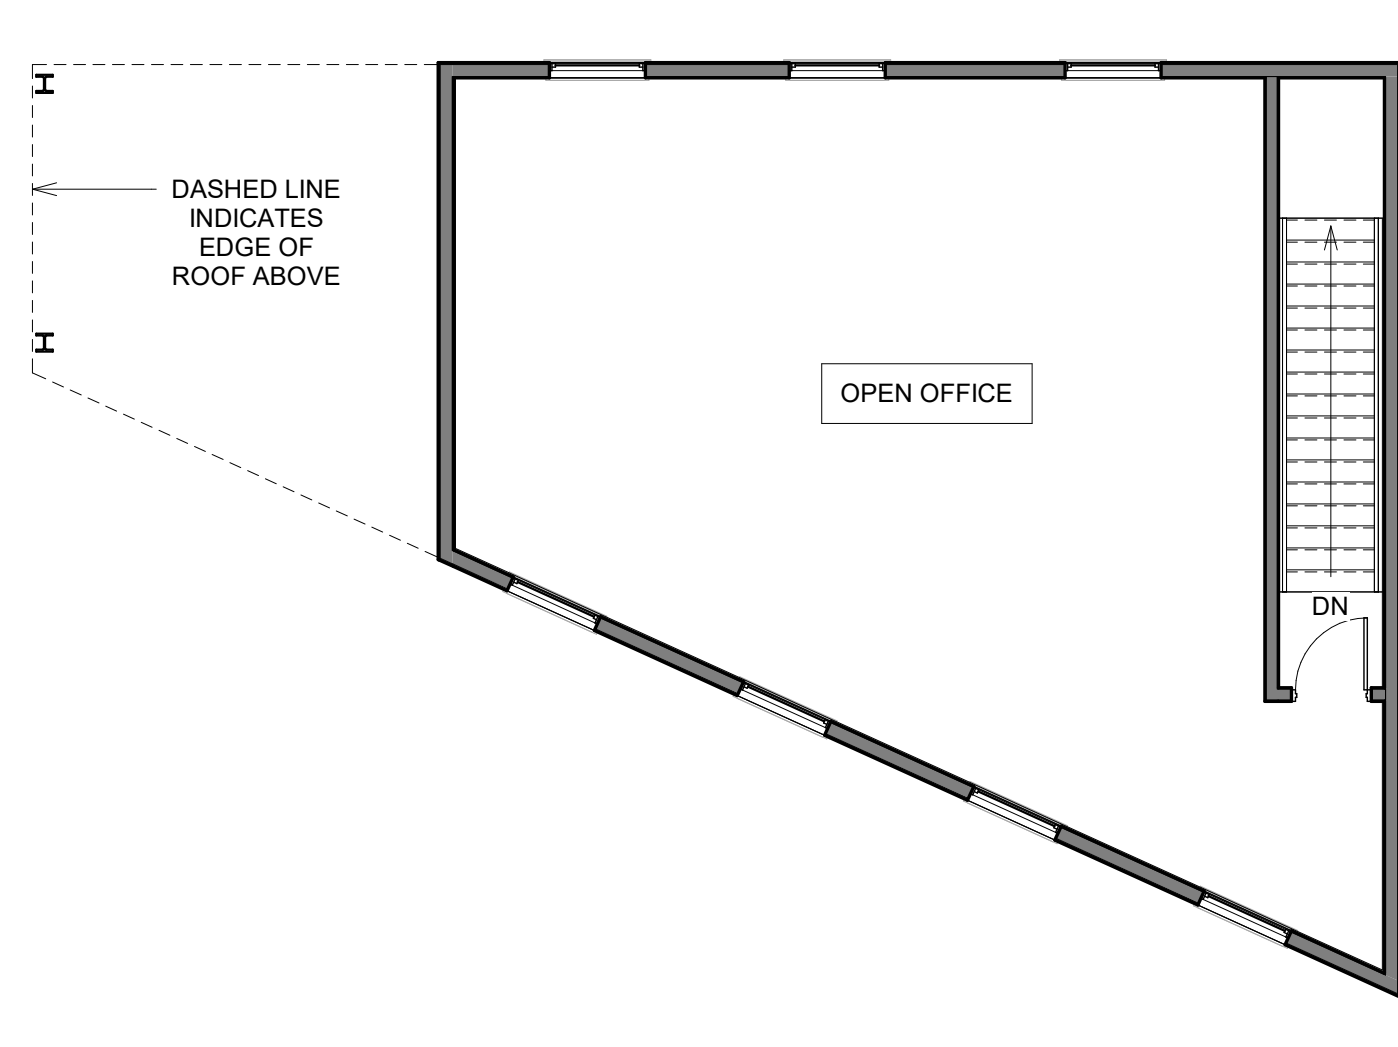


1  
A-1.0

**First Floor Plan**

Scale: 1/8" = 1'-0"

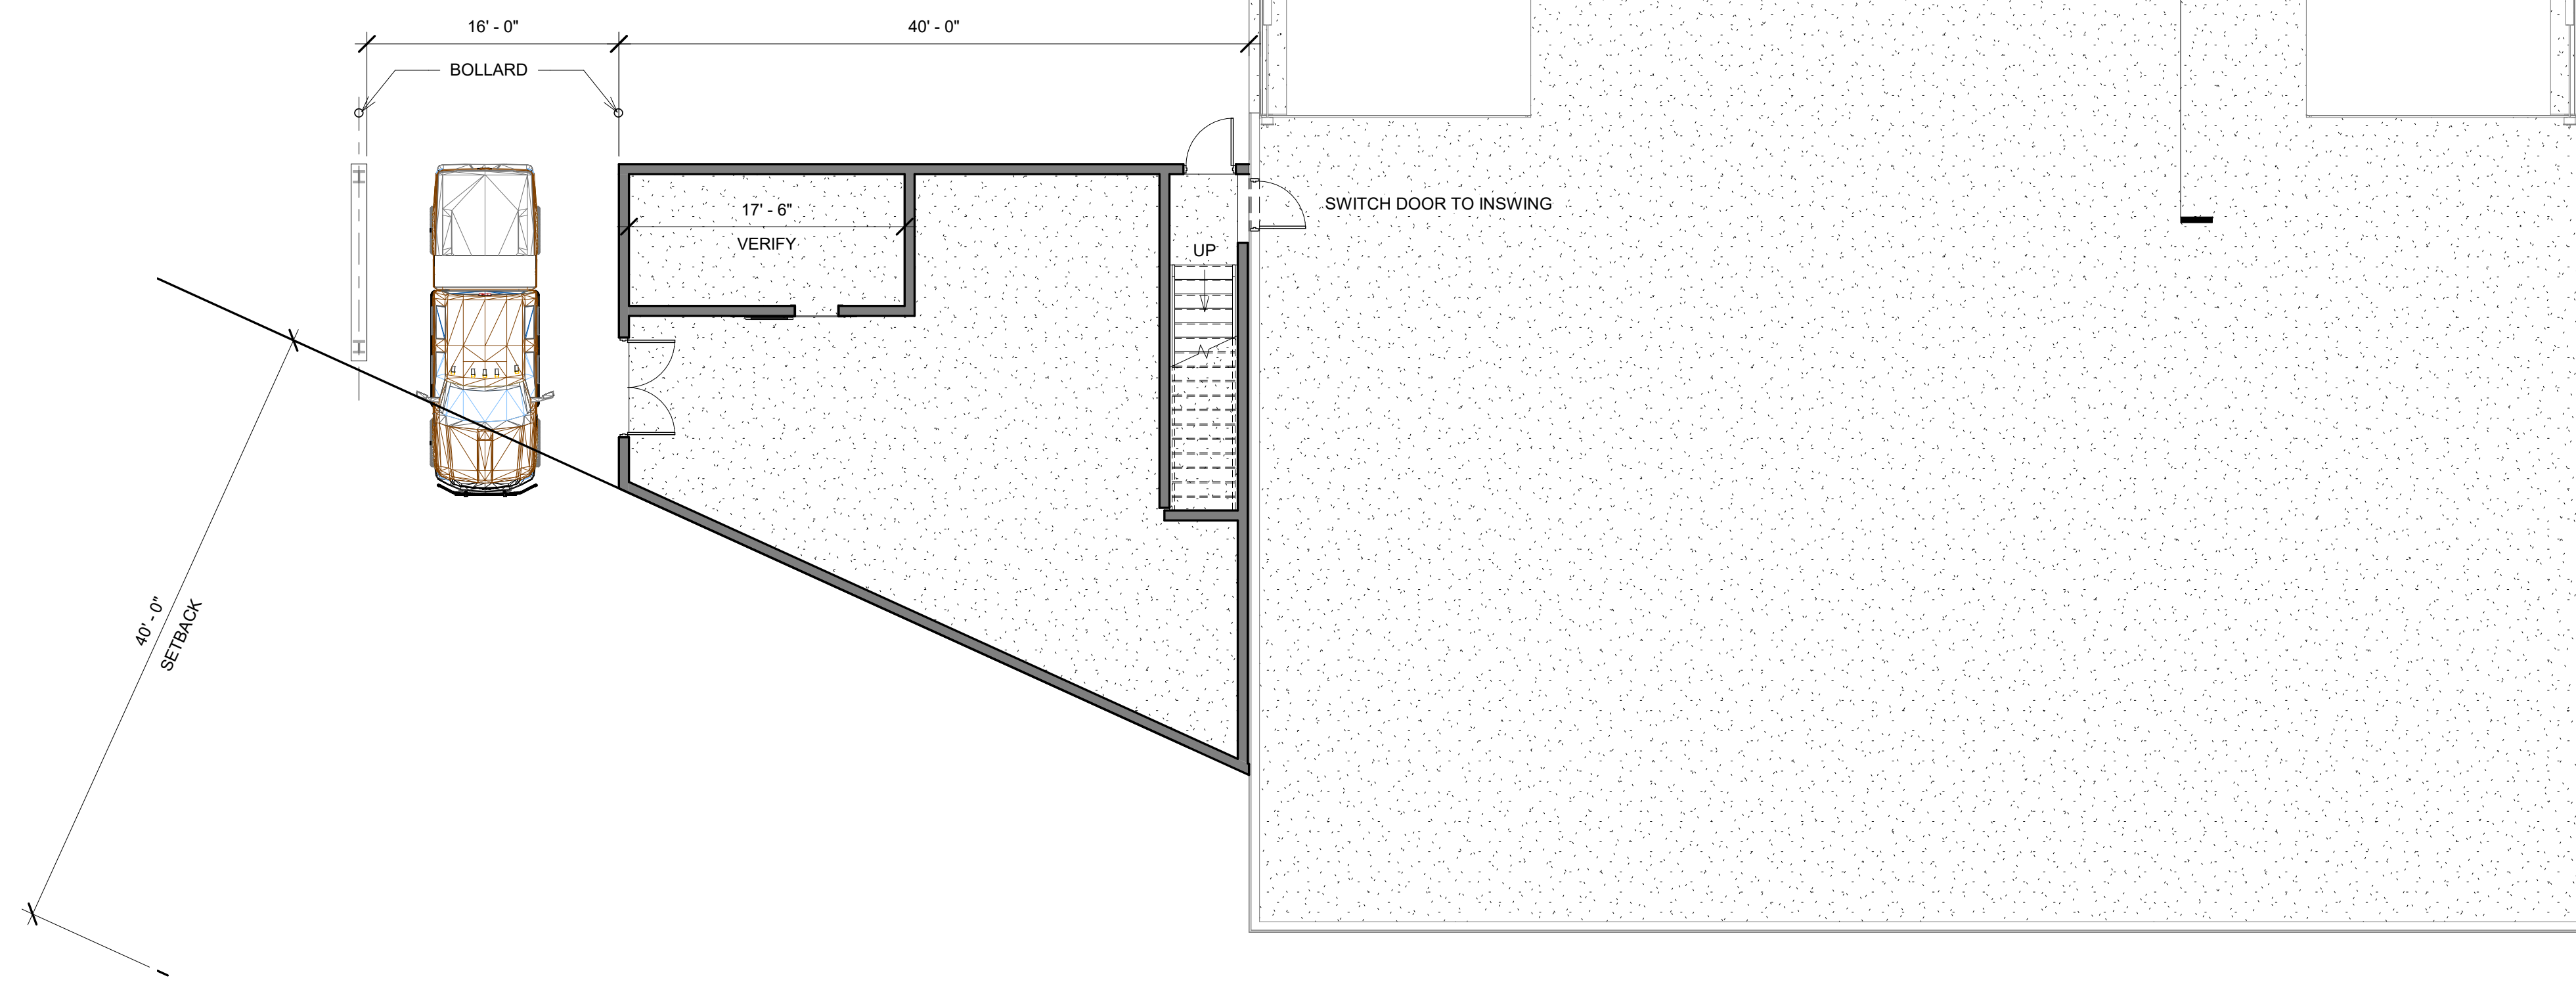

1  
A-3.0

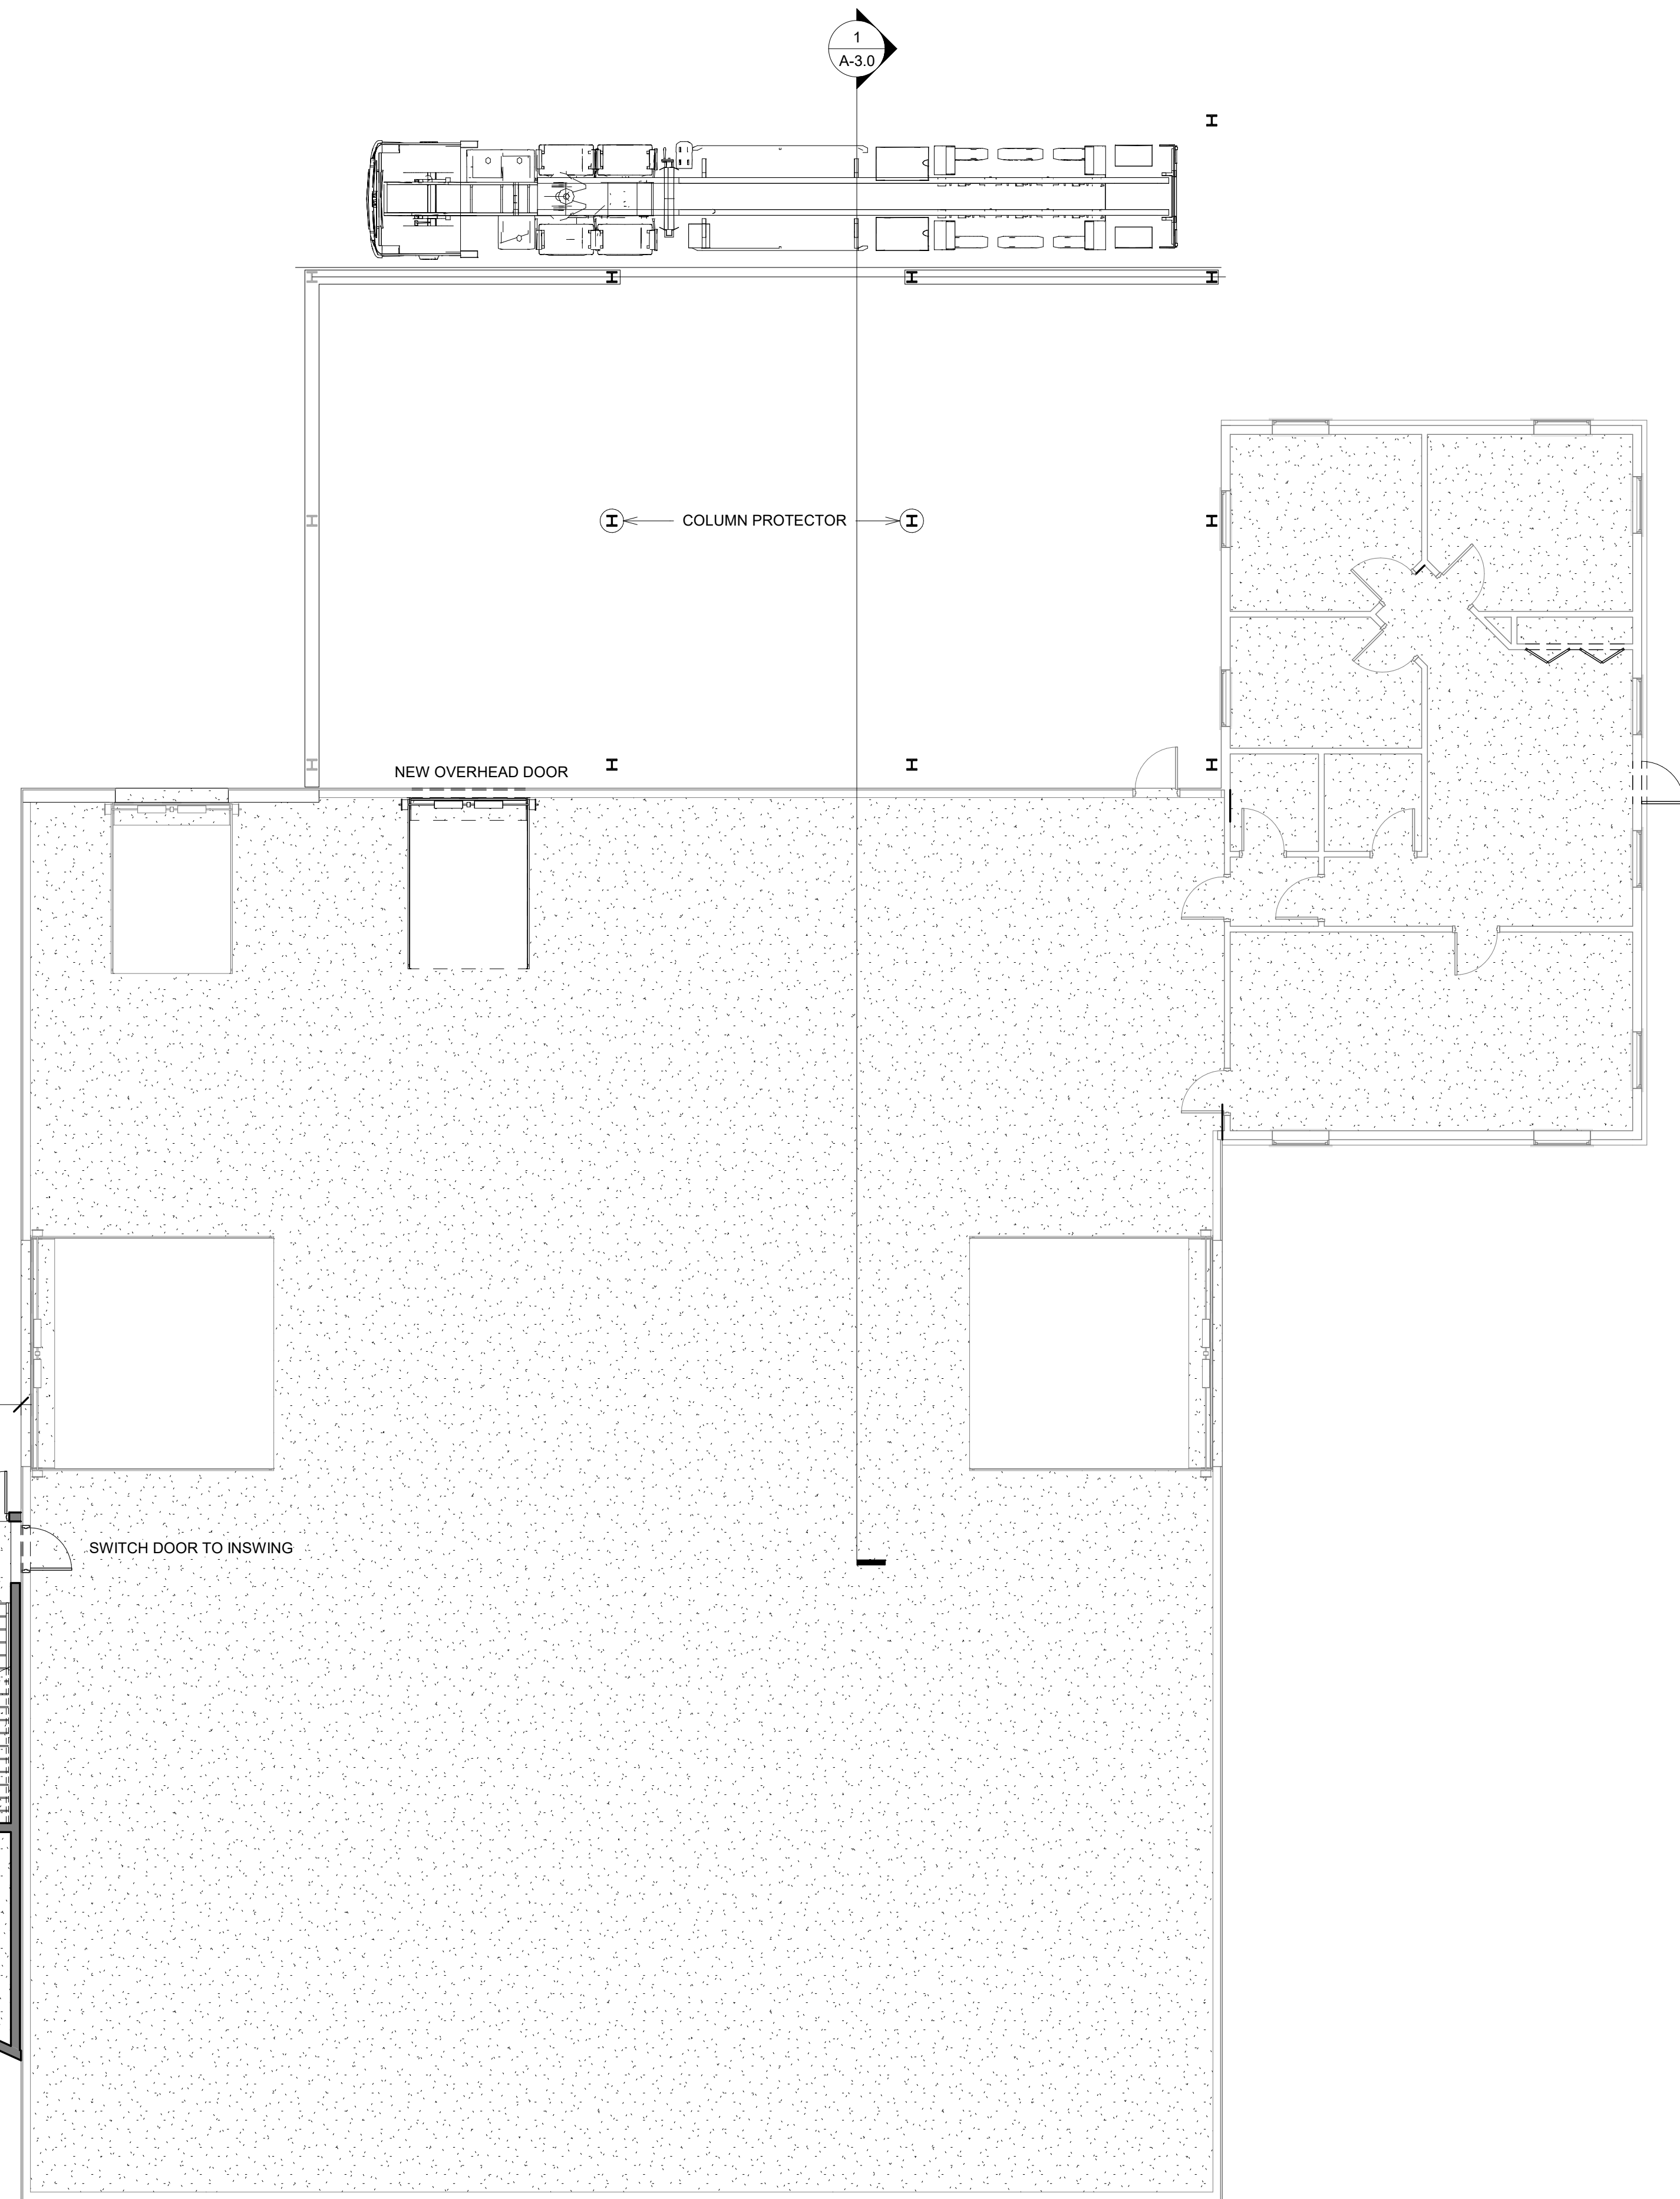

PROJECT: 20001  
DATE: 08/17/2022  
DESIGNED BY: VAE  
DRAWN: VAE  
CHECKED: Checker  
APPROVED: Approver

Tel: 802-524-5113  
Fax: 802-524-5481  
**CROSS**  
CONSULTING ENGINEERS, P.C.  
103 Fairfax Rd.  
St. Albans, VT 05478  
© CROSS CONSULTING ENGINEERS, P.C.

**Plans**

Rev. No.	Date	Description

Northwest VT Solid Waste Management District  
Georgia, VT

**Expansion Project**

Morse Drive


Georgia, VT

ARCHITECTURAL

**A-1.0**

SHEET # OF #


Conceptual 08/17/2022

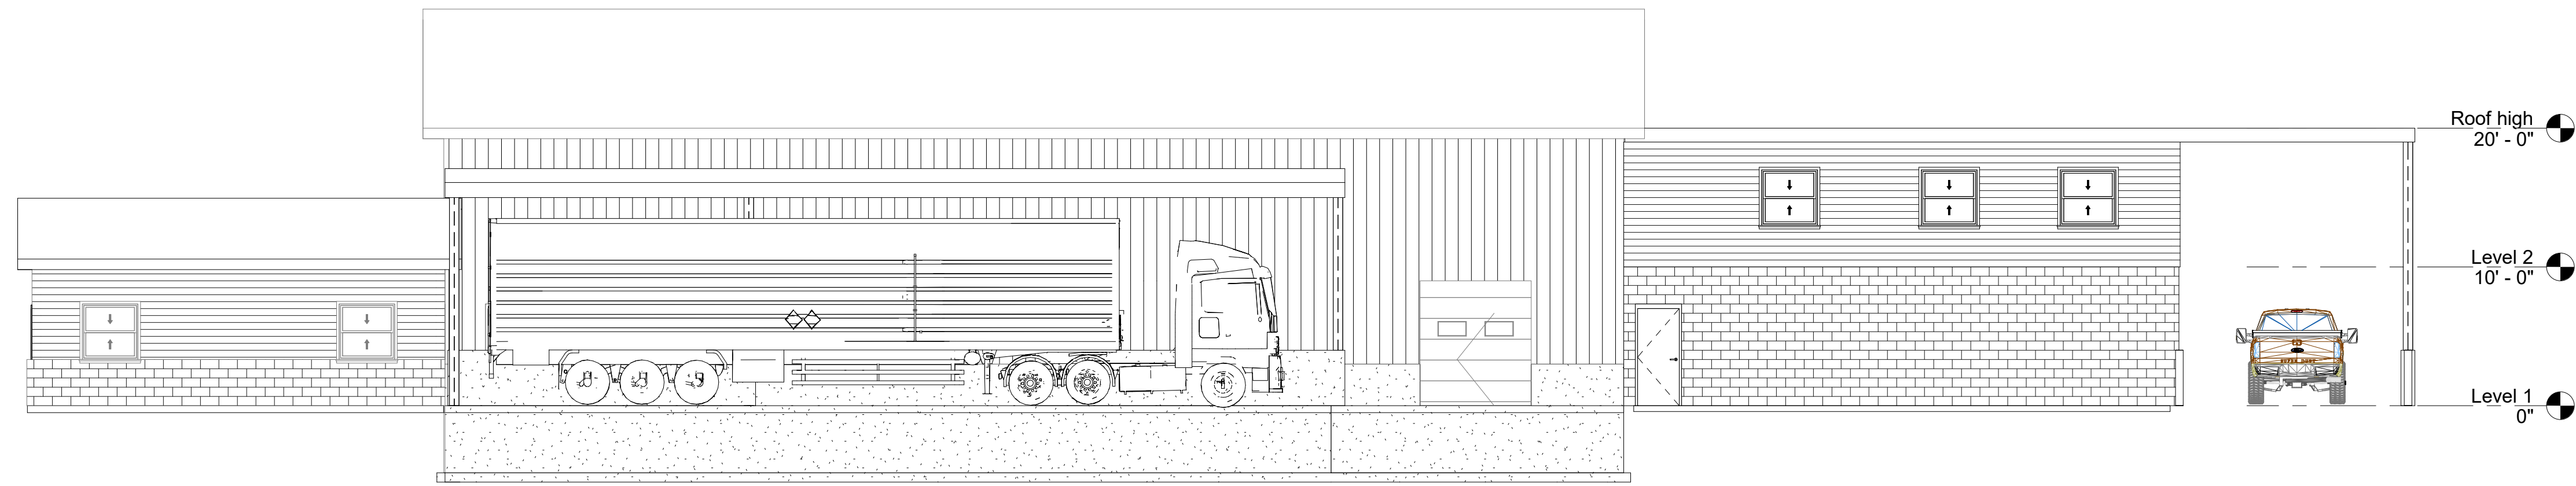

**1 North Elevation**  
A-2.0 Scale: 1/8" = 1'-0"



**2 East Elevation**  
A-2.0 Scale: 1/8" = 1'-0"

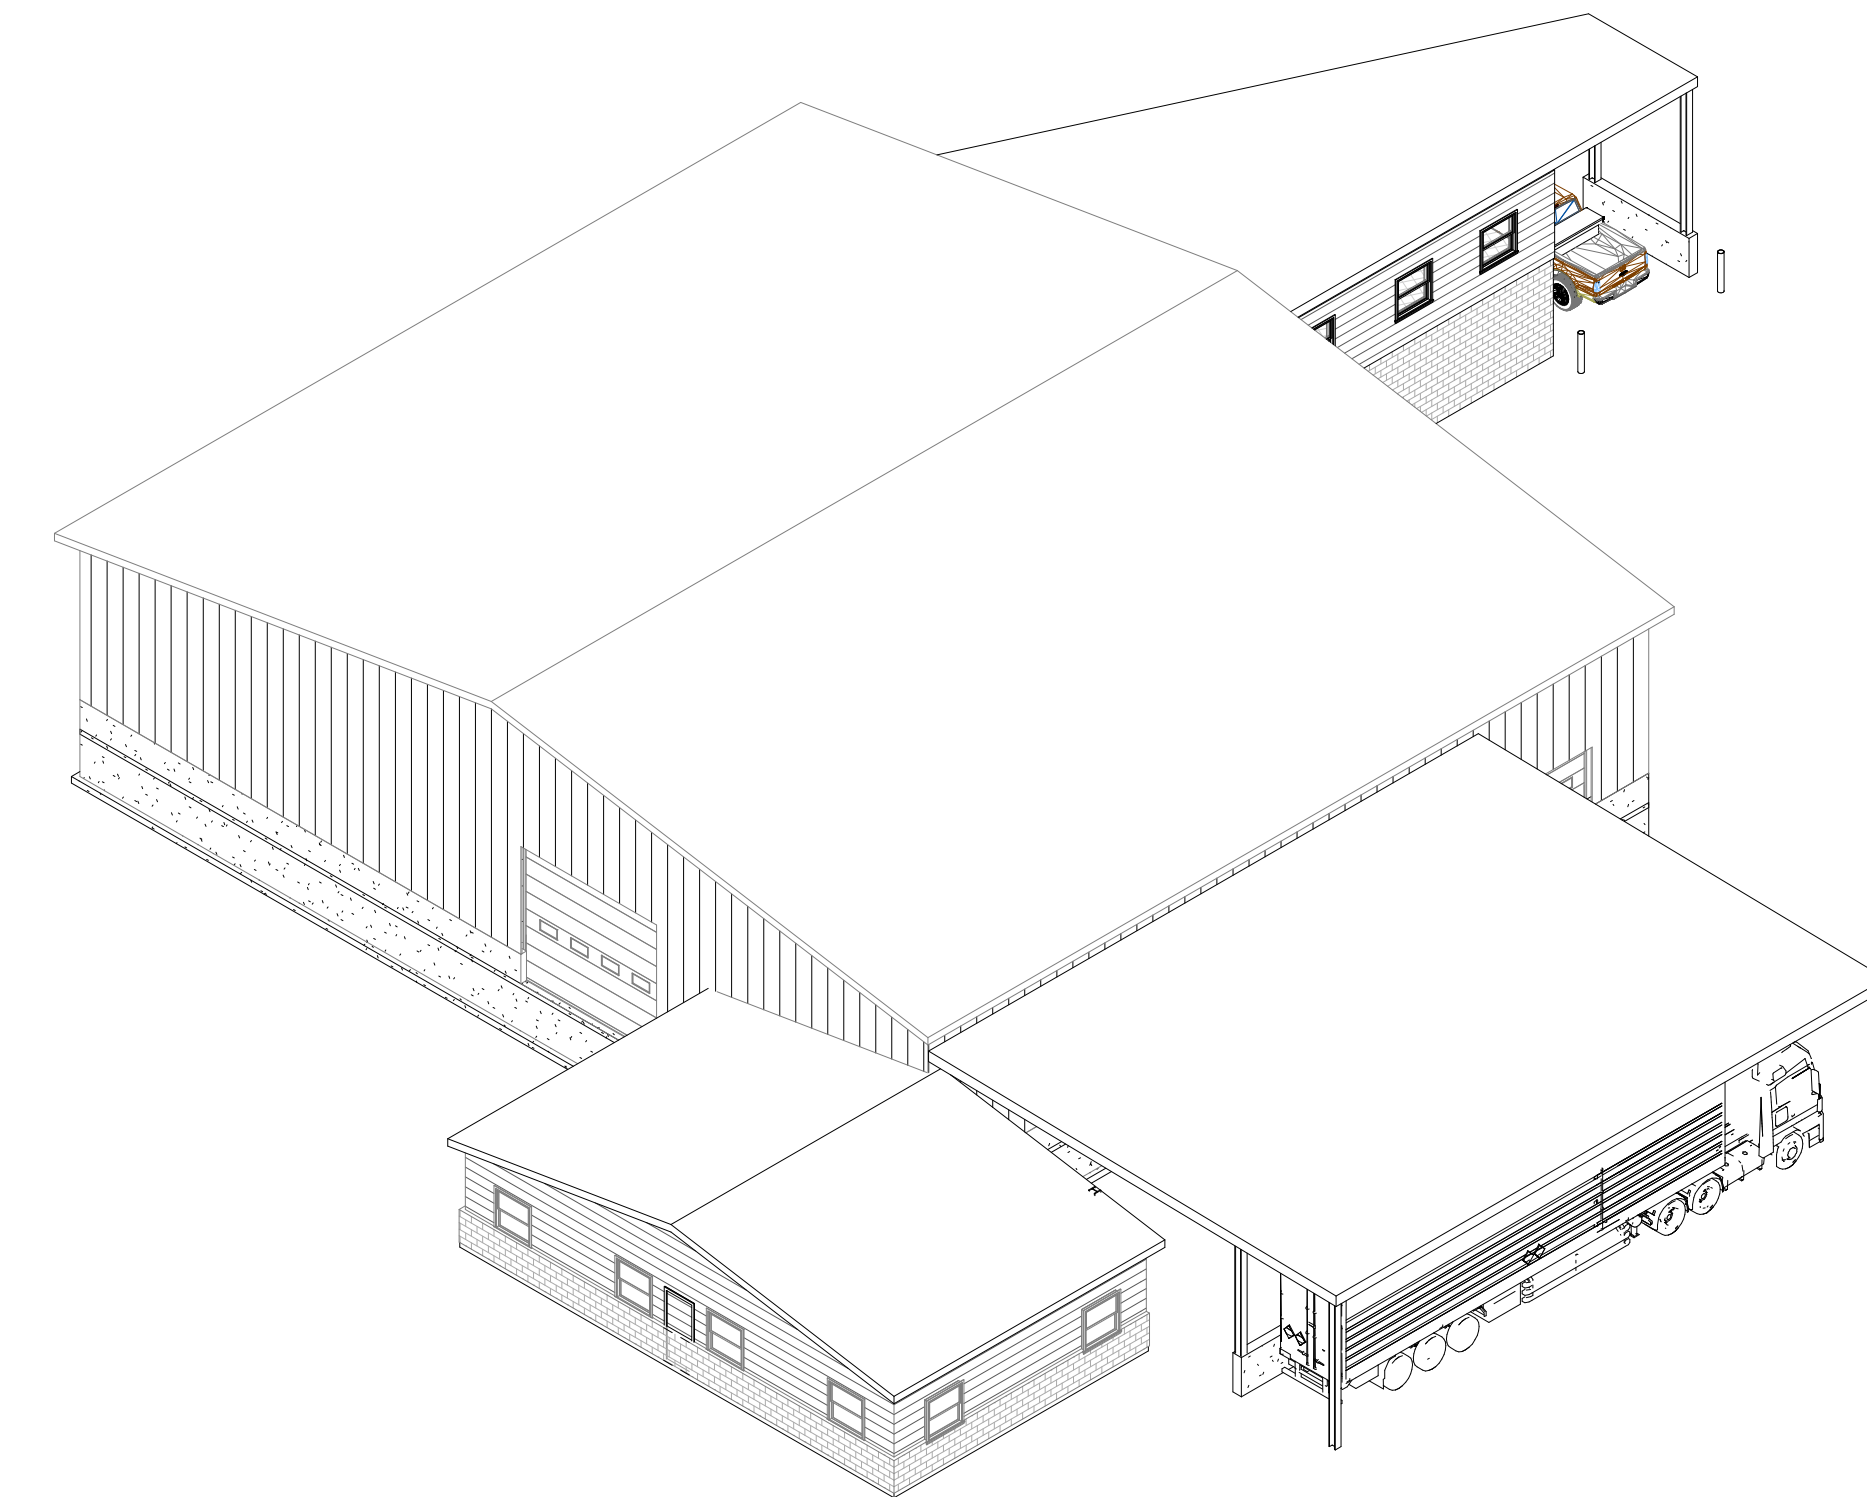


**Isometric Northeast**

Not To Scale

Conceptual 08/17/2022

PROJECT: 20001  
DATE: 08/17/2022  
DESIGNED BY: VAE  
DRAWN: VAE  
CHECKED: Checker  
APPROVED: Approver

Tel: 402-524-5113  
Fax: 402-524-5481  
103 Fairfax Rd.  
St. Albans, VT 05478  
© Cross Consulting Engineers, P.C.  
Civil Consulting Engineers, P.C.

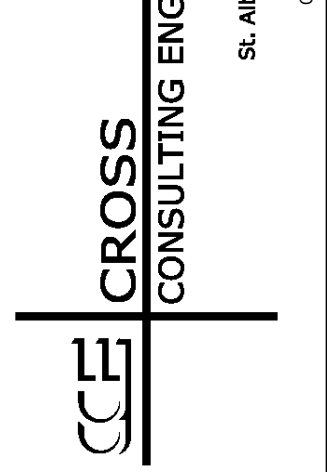

**Elevations & Isometrics**

Rev. No.	Date	Description


Northwest VT Solid Waste Management District  
Georgia, VT  
**Expansion Project**  
Morse Drive  
Georgia, VT

ARCHITECTURAL


**A-2.0**

SHEET # OF #




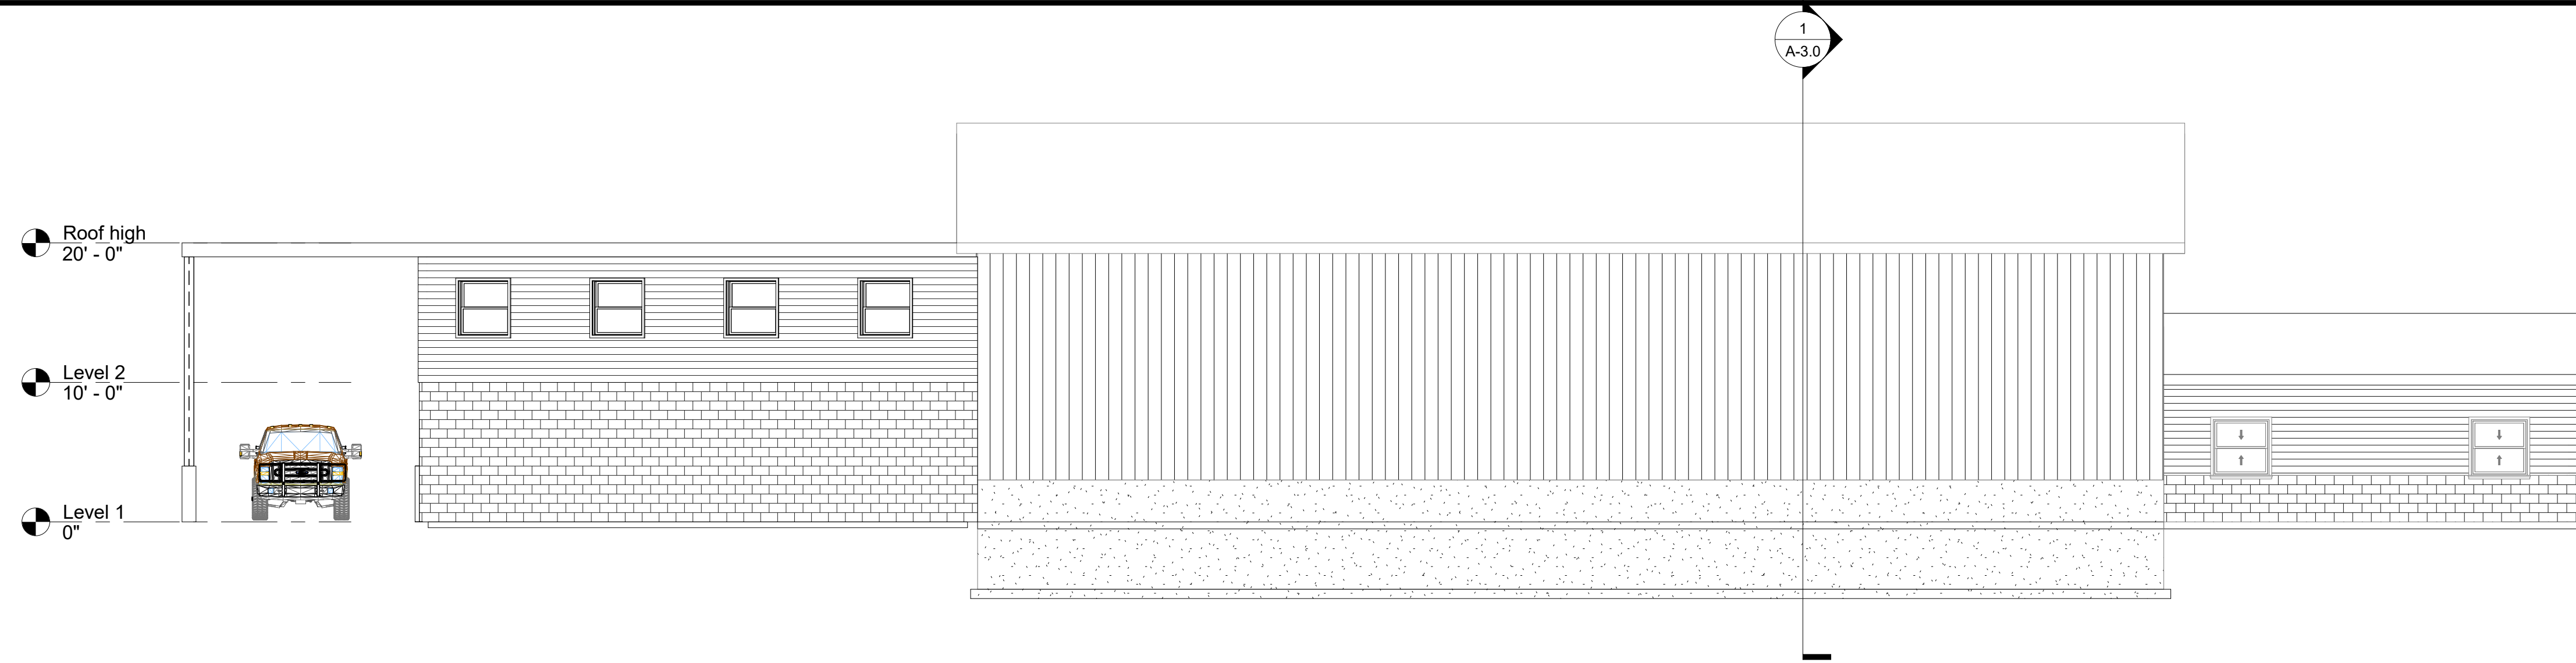

**1 South Elevation**  
A-2.1 Scale: 1/8" = 1'-0"

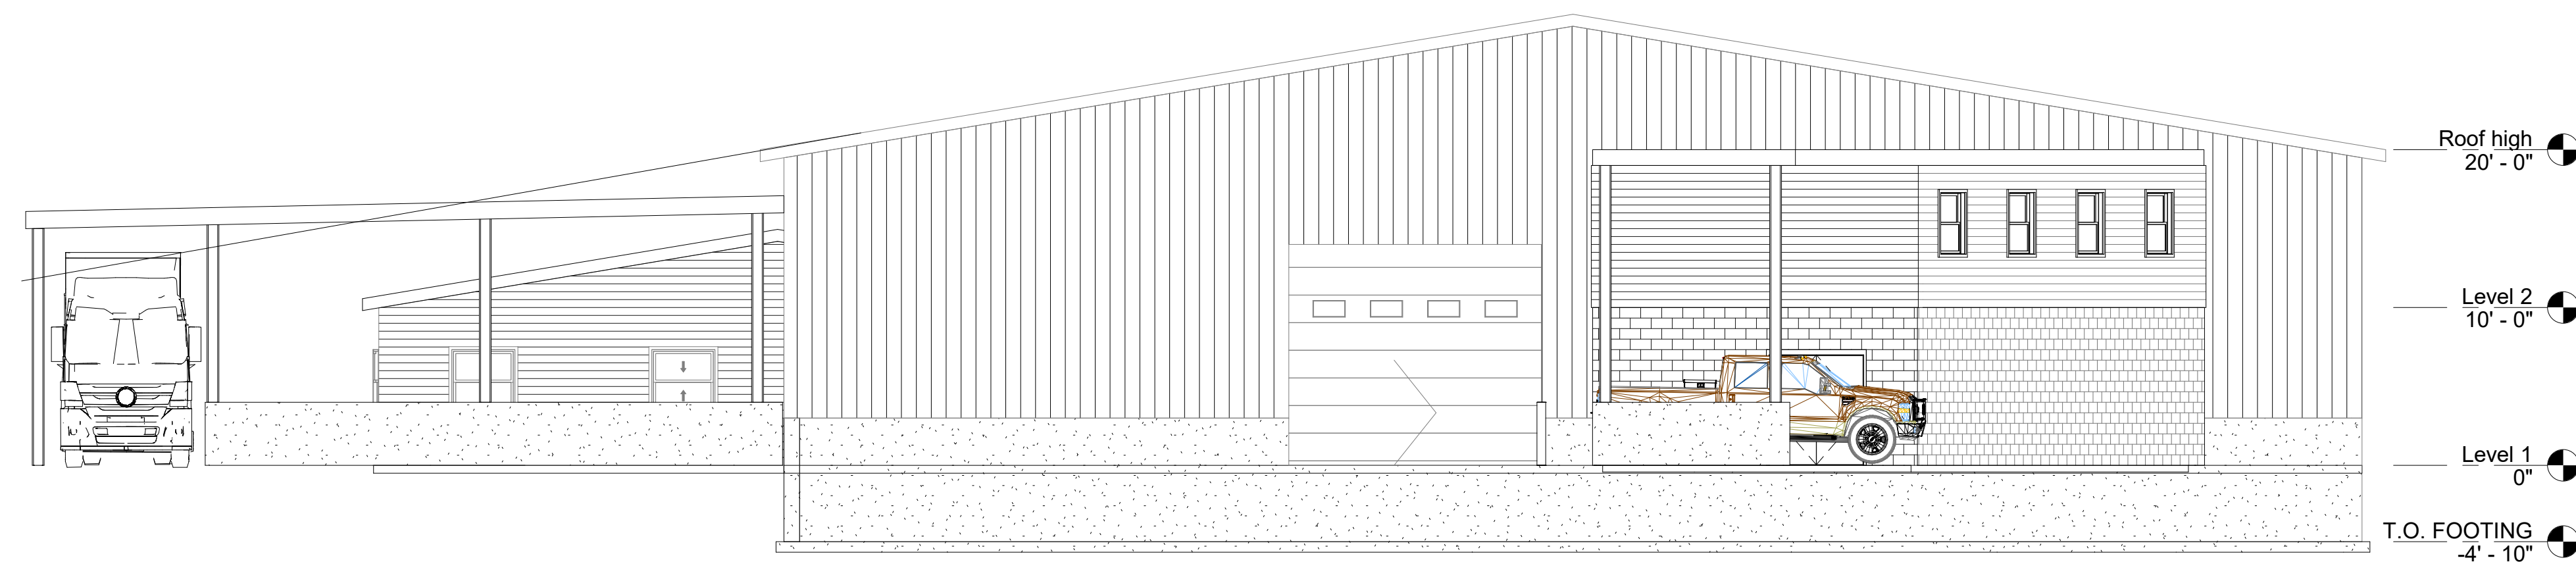

**2 West Elevation**  
A-2.1 Scale: 1/8" = 1'-0"

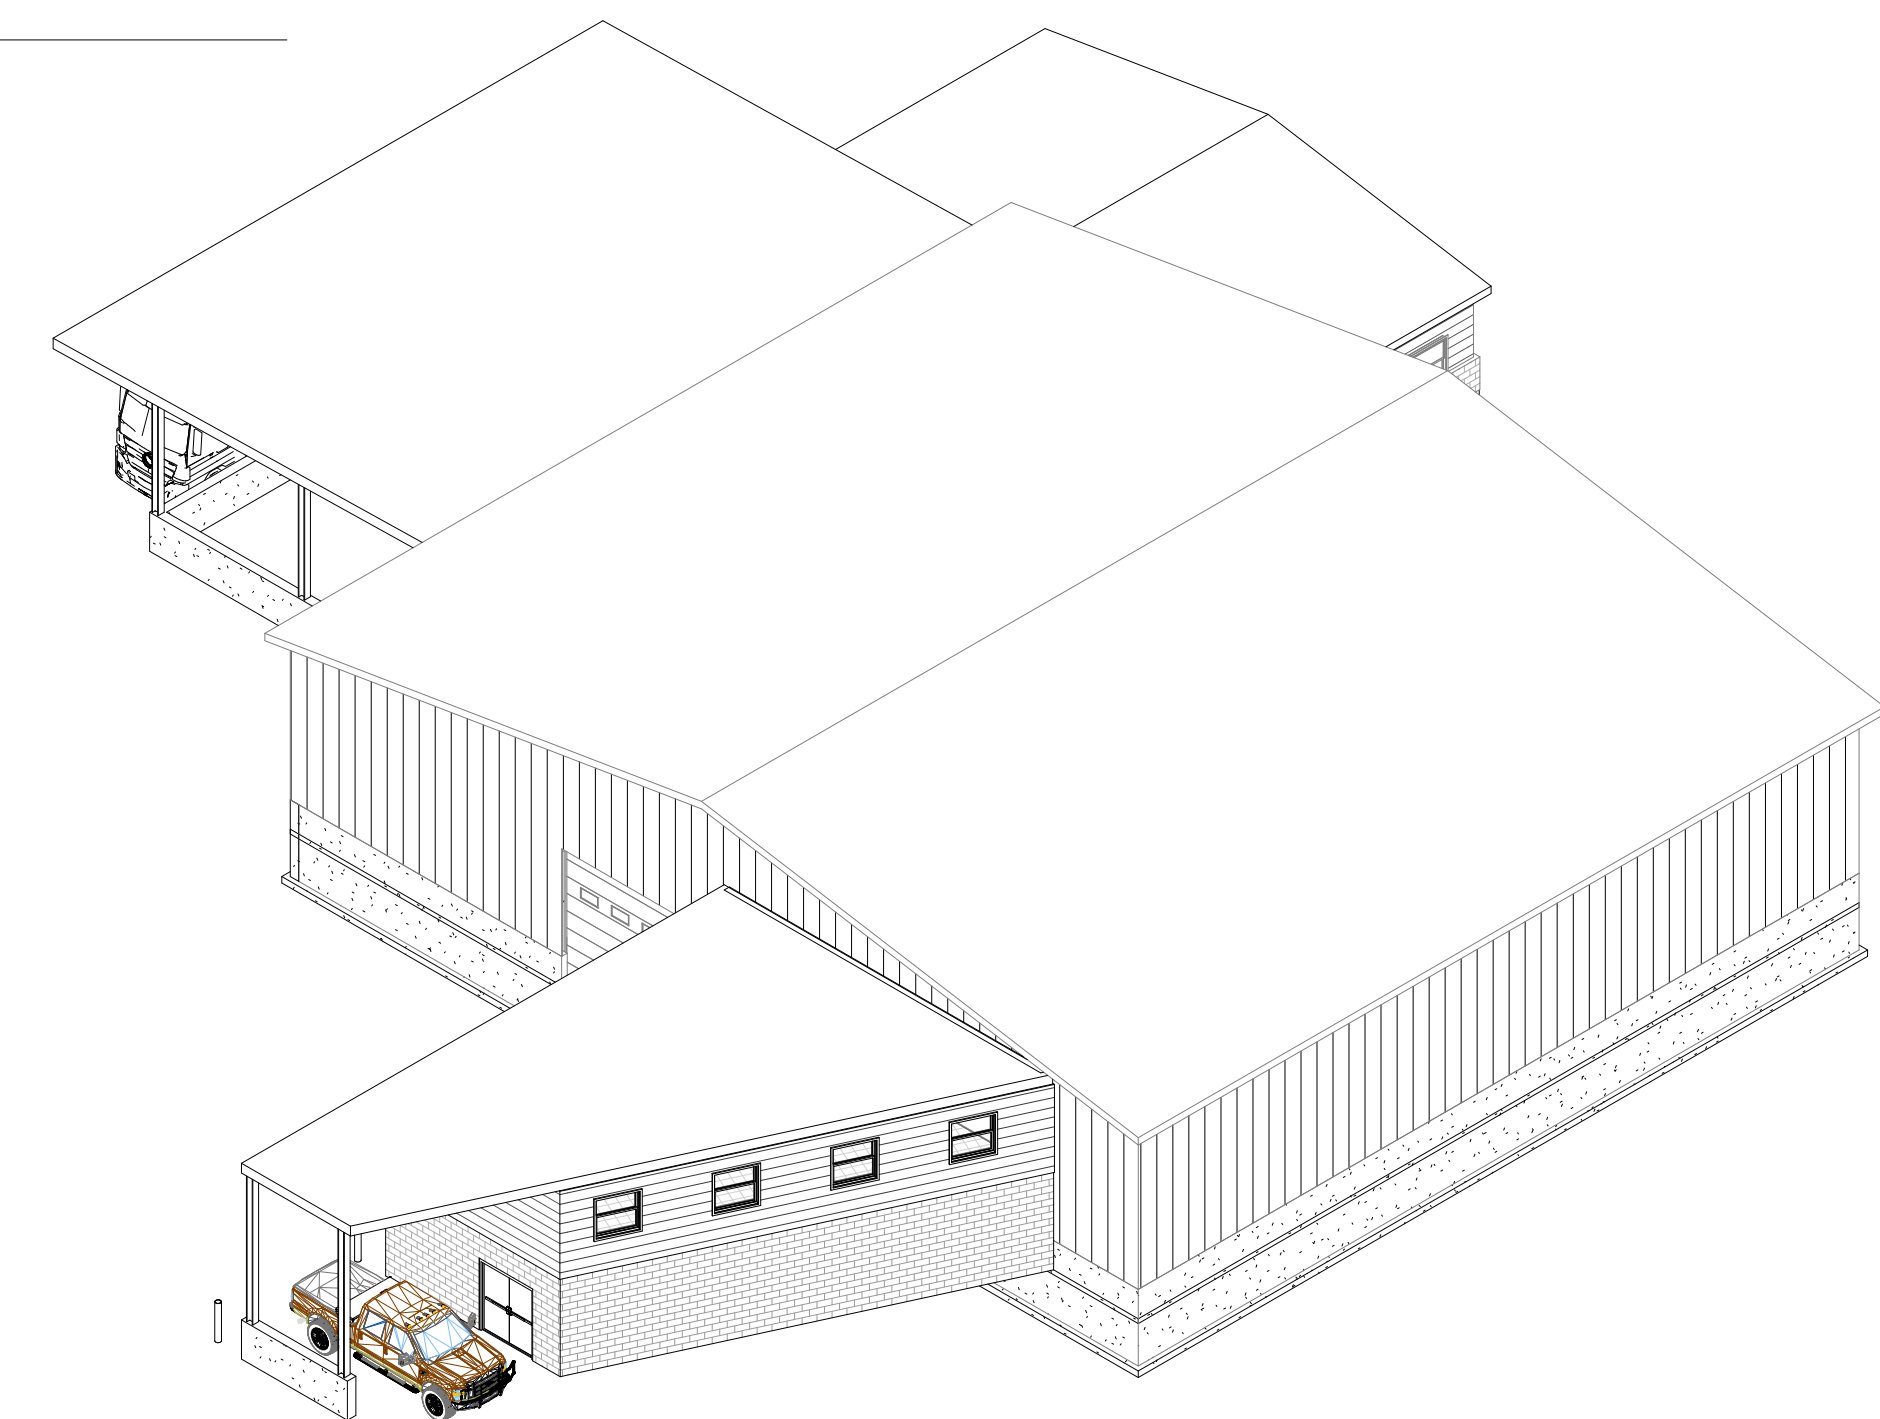

**Isometric Southwest**  
Not To Scale

PROJECT: 20001  
DATE: 08/17/2022  
DESIGNED BY: VAE  
DRAWN: VAE  
CHECKED: Checker  
APPROVED: Approver

Tel: 802-524-5113  
Fax: 802-524-5481  
103 Fairfax Rd.  
St. Albans, VT 05478  
© CROSS CONSULTING ENGINEERS, P.C.  
Civil Consulting Engineers, P.C.

**CROSS**  
CONSULTING ENGINEERS, P.C.

Elevations & Isometric

Rev. No.	Date	Description

Northwest VT Solid Waste Management District  
Georgia, VT

**Expansion Project**

Morse Drive


ARCHITECTURAL

**A-2.1**

SHEET # OF #


Conceptual 08/17/2022

**1**  
A-3.0 **Section**  
Scale: 1/4" = 1'-0"

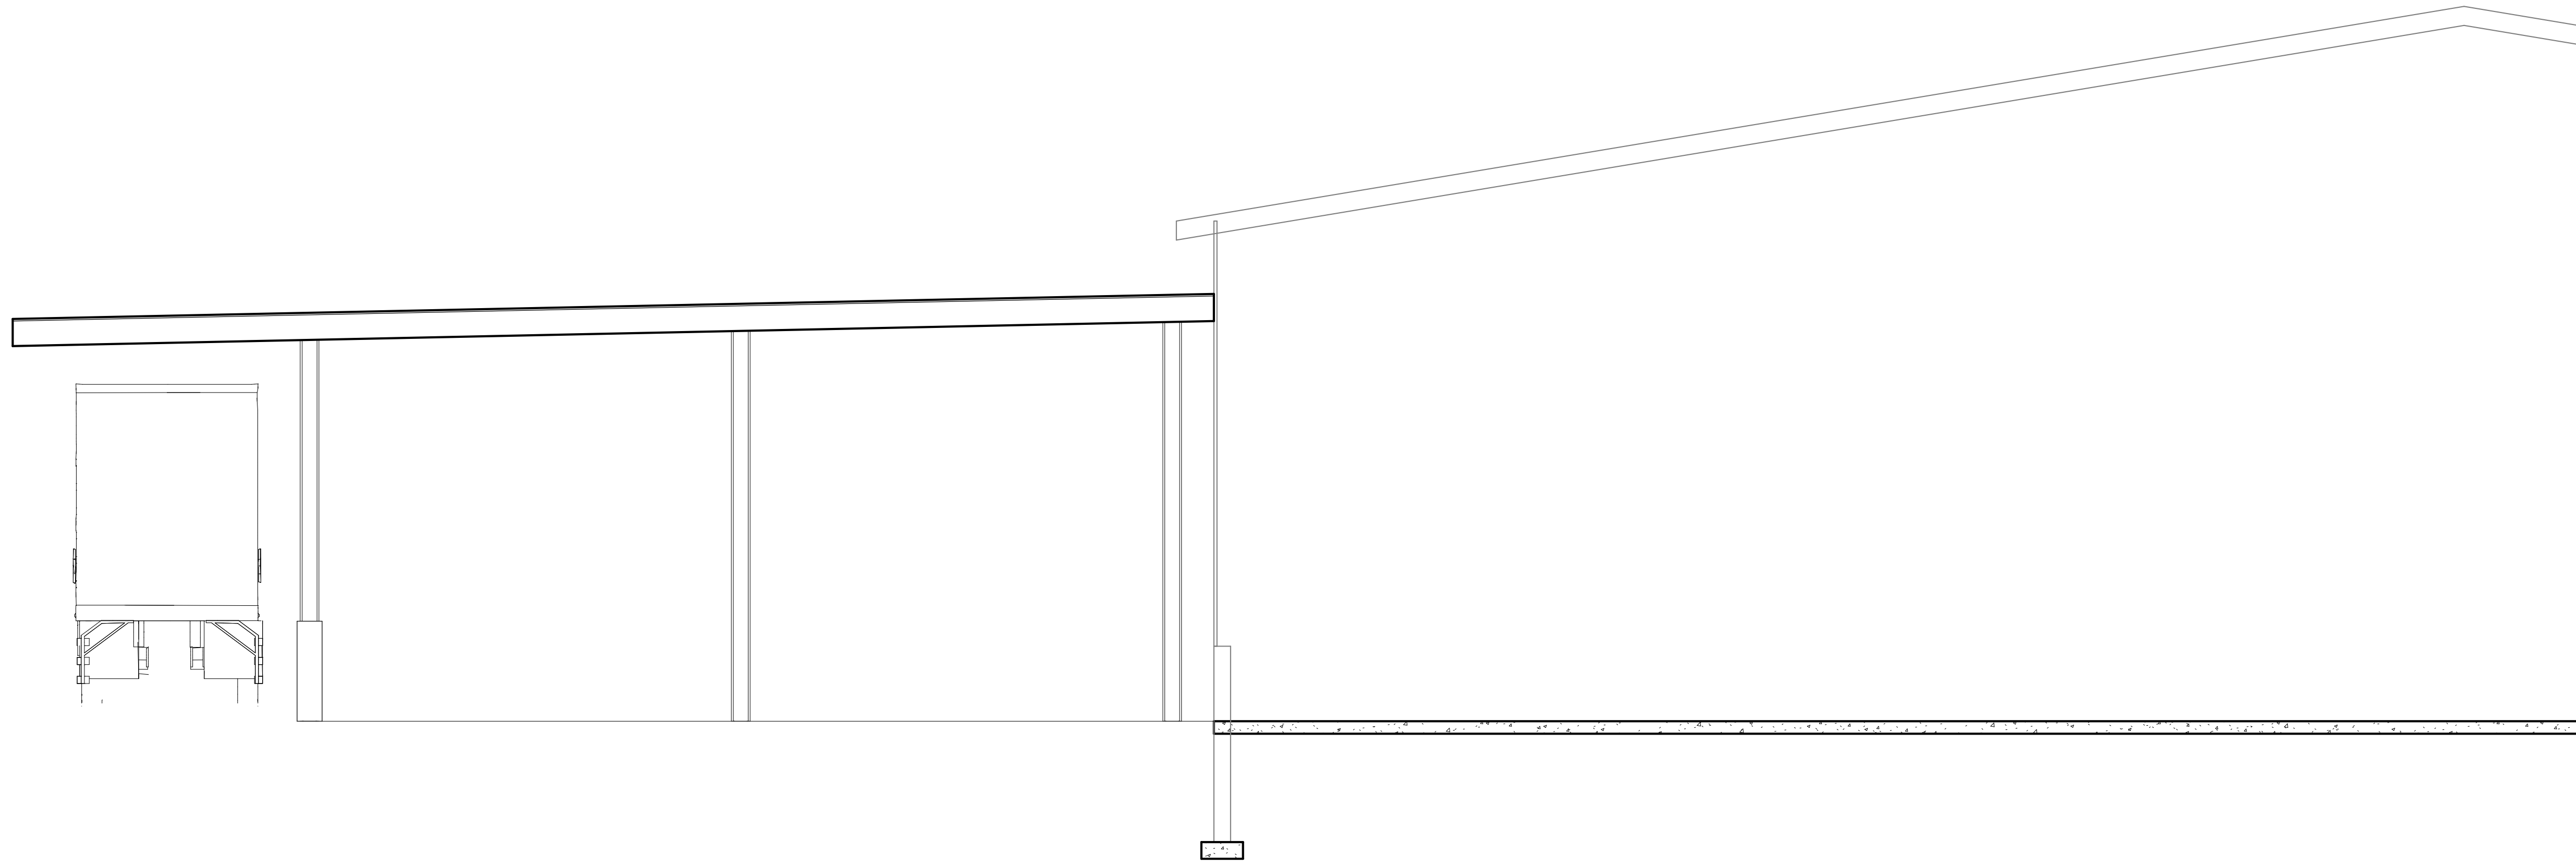

PROJECT: 20001  
DATE: 08/17/2022  
DESIGNED BY: VAE  
DRAWN: VAE  
CHECKED: Checker  
APPROVED: Approver

TEL: 802-524-5113  
FAX: 802-524-4881  
103 Fairfax Rd.  
St. Albans, VT 05478  
© 2009-2022  
Cross Consulting Engineers, P.C.  
Civil Consulting Engineers, P.C.

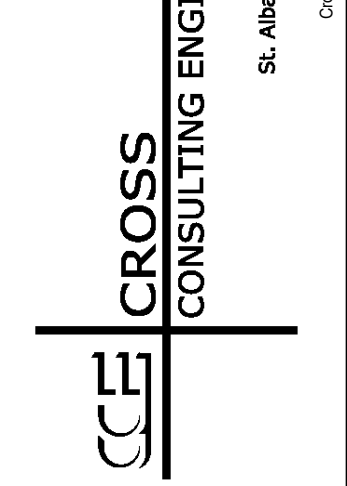

**CROSS**  
CONSULTING ENGINEERS, P.C.

Sections		Rev. No.	Date	Description

Northwest VT Solid Waste Management District  
Georgia, VT

**Expansion Project**

Morse Drive  
Georgia, VT

**ARCHITECTURAL**

**A-3.0**

SHEET # OF #