


NOTES

1. Site plan is contingent upon abandoning existing well and replace with a new well. Site and industrial park constraints need to be thoroughly investigated prior to design approval.

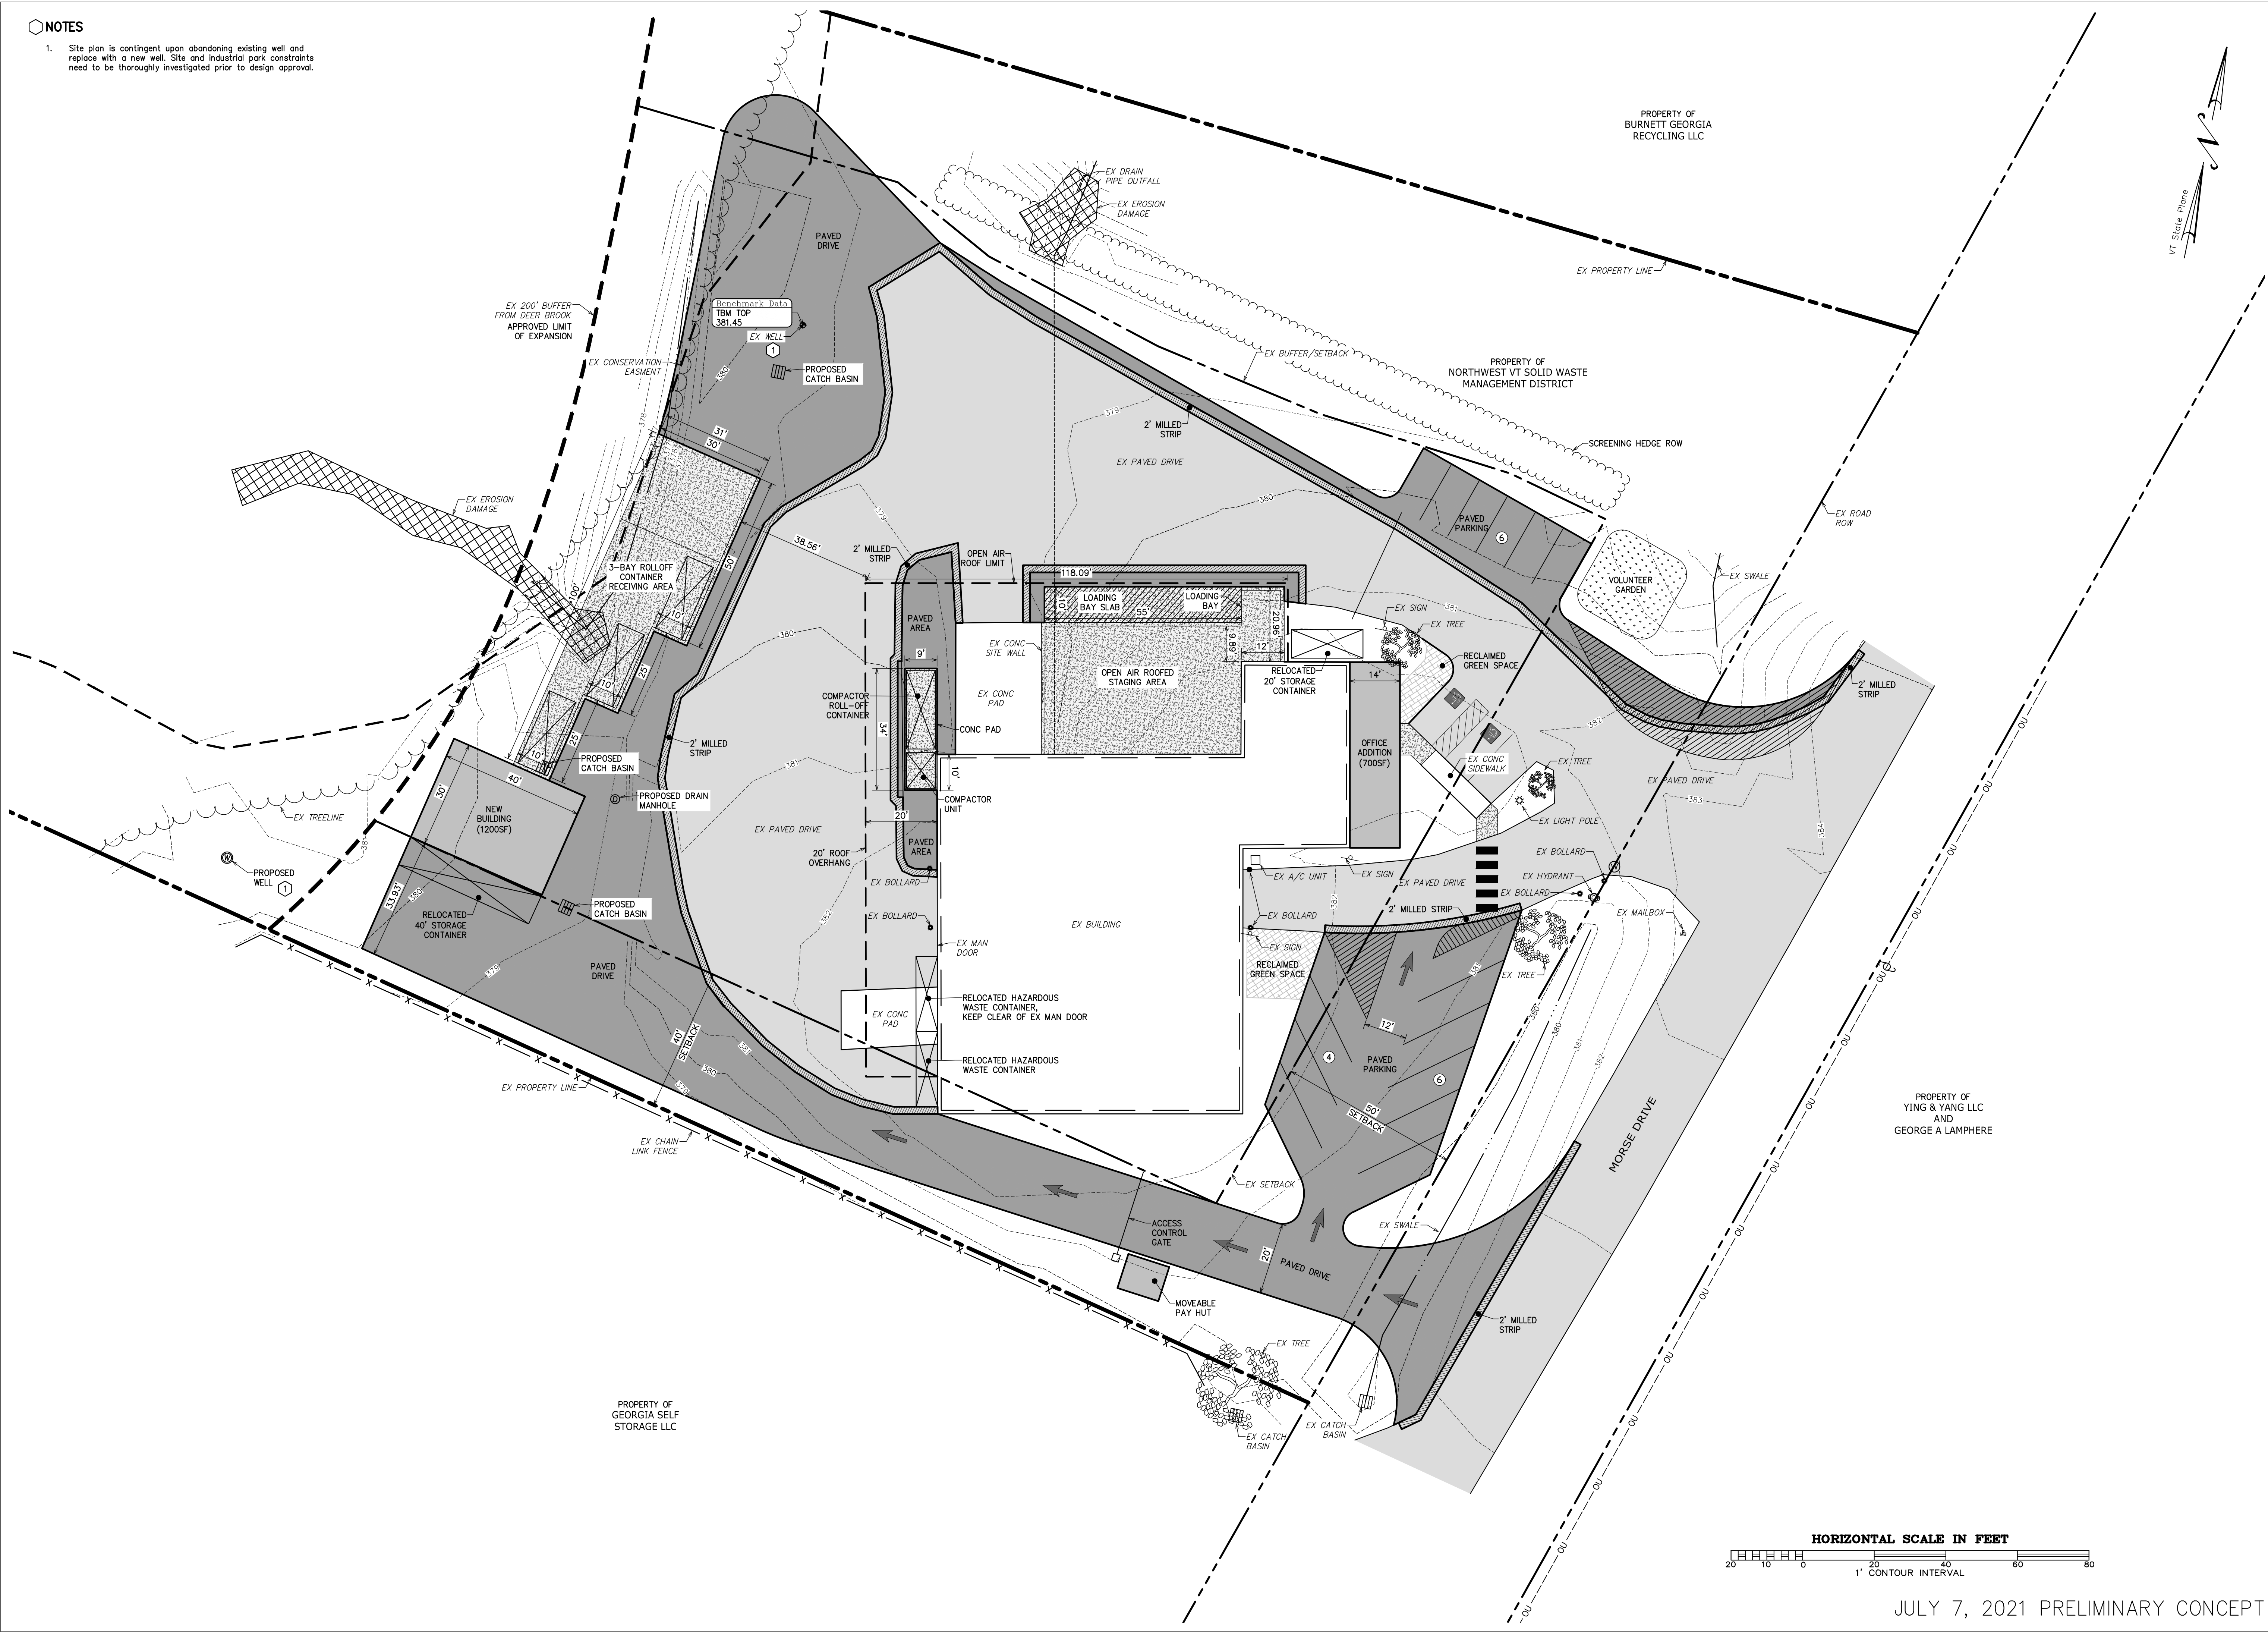

Q:\2020 Drawings\20001 - NWSWD - Georgia\Current\Conceptual\C-1 Conceptual Site Plan #1.dwg Plotter: 7/7/2021 10:48:22 AM

PROJECT: 20001
 DATE: July 7, 2021
 DESIGN: PJG
 DRAWN: CHW
 CHECKED: PHC
 APPROVED: PHC

Tel: 802-524-2113
 Fax: 802-524-9681
CROSS
 CONSULTING ENGINEERS, P.C.
 103 Fairfax Rd.
 St. Albans, Vermont 05478
 © COPYRIGHT 2021
 Cross Consulting Engineers, P.C.

Conceptual Site Plan

Northwest VT Solid Waste Management District
 Georgia, VT
NWSWD
 Morse Drive
 Fairfax, VT

CIVIL
C-1

JULY 7, 2021 PRELIMINARY CONCEPT